

This Drawing Must Be Read in Conjunction with the "Arboricultural Method Statement" at "Appendix 1" of the Associated Arboricultural Report




This Drawing is Copyright - © The Tree File 2022

Kilnahue Tree Protection Plan 1/1 Scale 1:1000 @ A1

This is a colour coded drawing that will be difficult or impossible to interpret if reproduced in black and white

Ashgrove House
26 Foxrock Court
Dublin 18
D18 R2K1

Mob. 086-3819011
e-mail - thetreefile@eircom.net

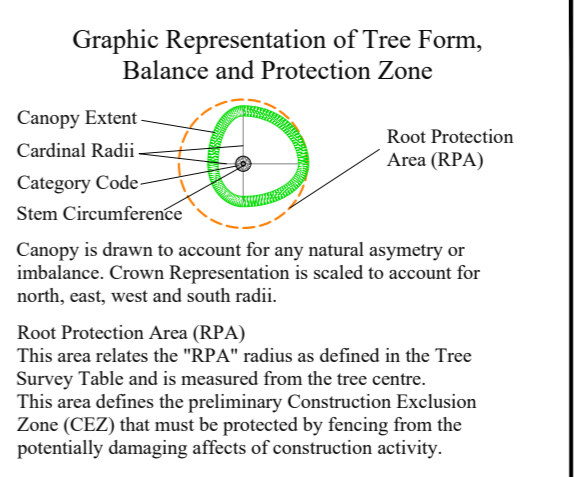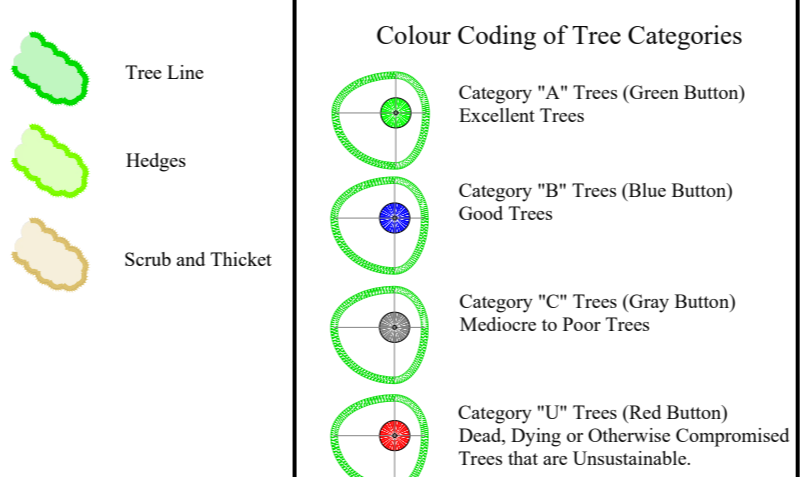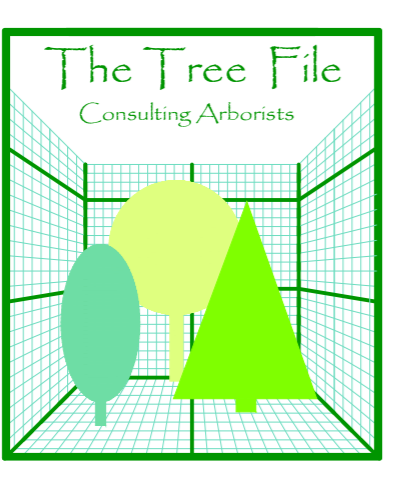

Client: Gerard Gannon Properties
Scale: 1:1000 @ A1 Date: March 2022
Project: Tree Survey, Kilnahue, Gorey, Co Wexford.
Description: Tree Protection Plan
Drawing Title: Kilnahue Tree Protection Plan