


SECTION A-A THROUGH EXISTING RECENTLY CONSTRUCTED CYCLE/FOOTPATH  
SCALE 1:250


**LEGEND:**

- ← PRIMARY SIGNALS
- ← SECONDARY SIGNALS
- ← TWO LIGHT PEDESTRIAN SIGNAL
- ← PEDESTRIAN PUSH BUTTON
- ▭ JB4 CHAMBER
- ▭ JB1 CHAMBER
- - - CUT LOOPS
- - - FIBRE LINK DUCTING


NOTES:  
1. DO NOT SCALE. USE FIGURED DIMENSIONS ONLY.  
2. THIS DRAWING IS TO BE READ IN CONJUNCTION WITH ALL OTHER RELEVANT ARCHITECTURAL AND ENGINEERING DRAWINGS.

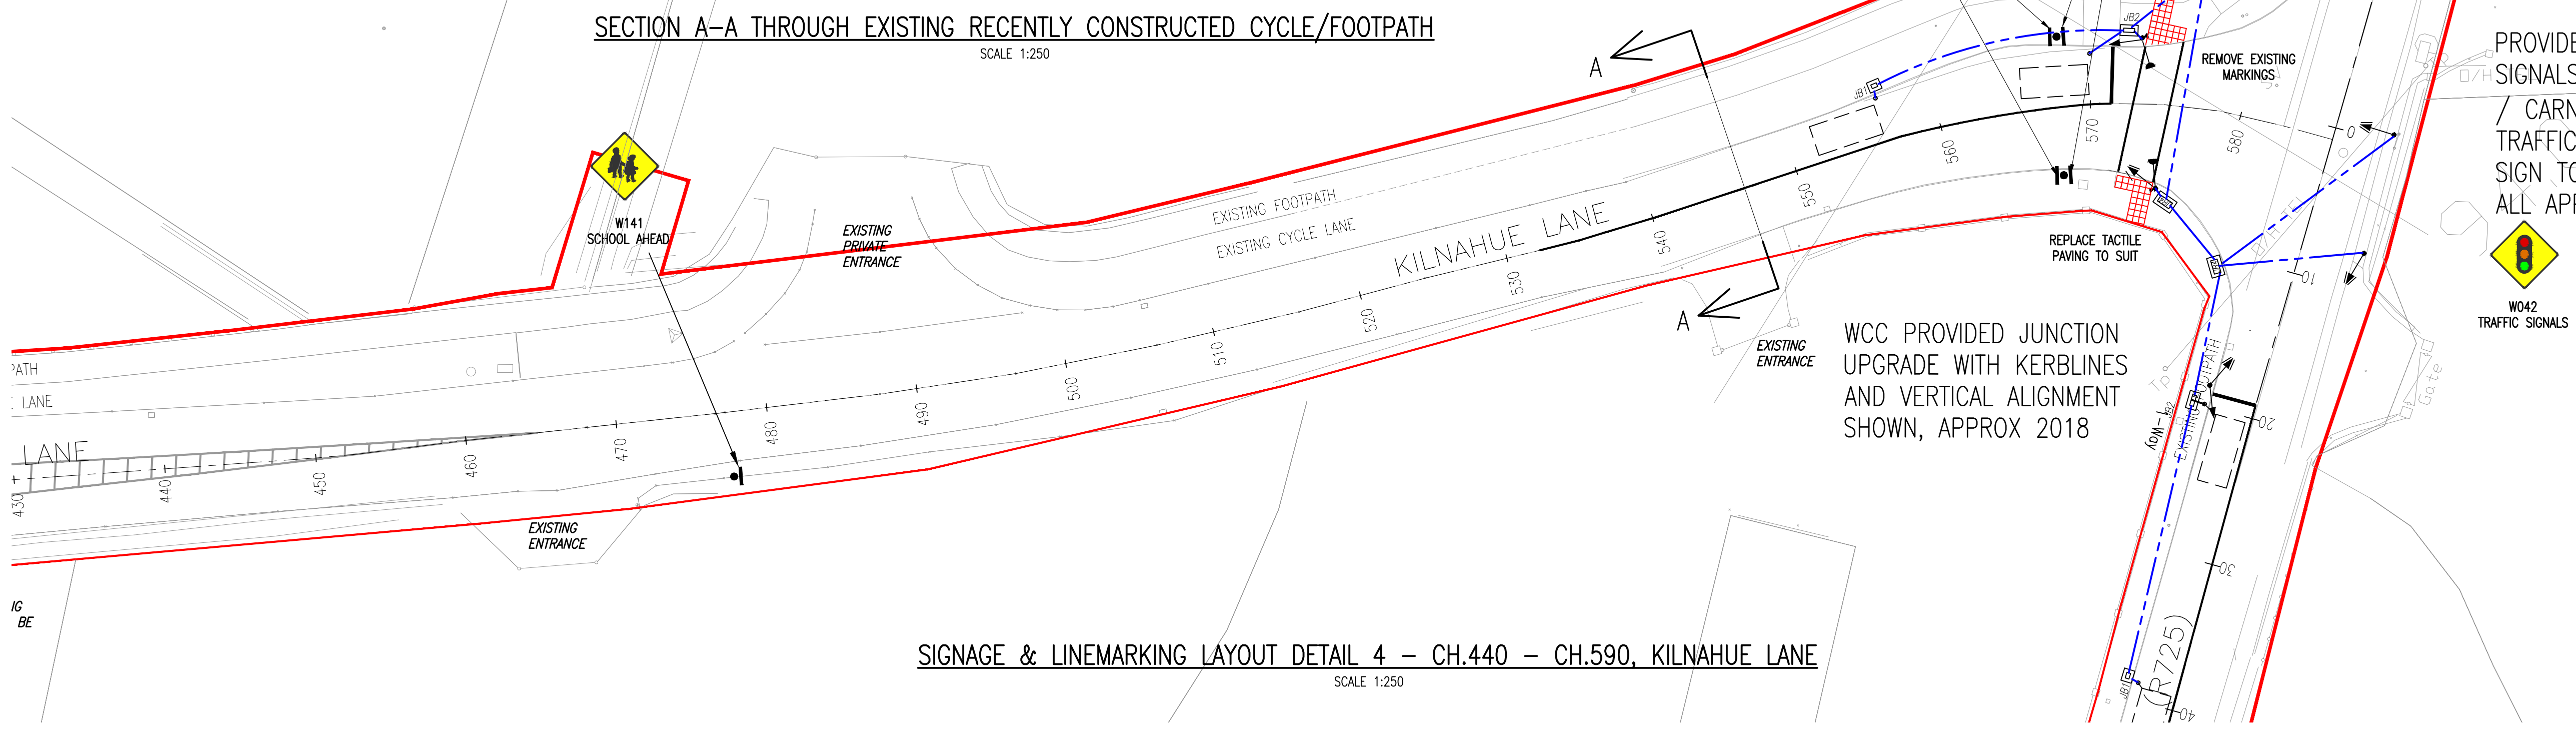

SIGNAGE & LINEMARKING LAYOUT DETAIL 4 - CH.440 - CH.590, KILNAHUE LANE  
SCALE 1:250

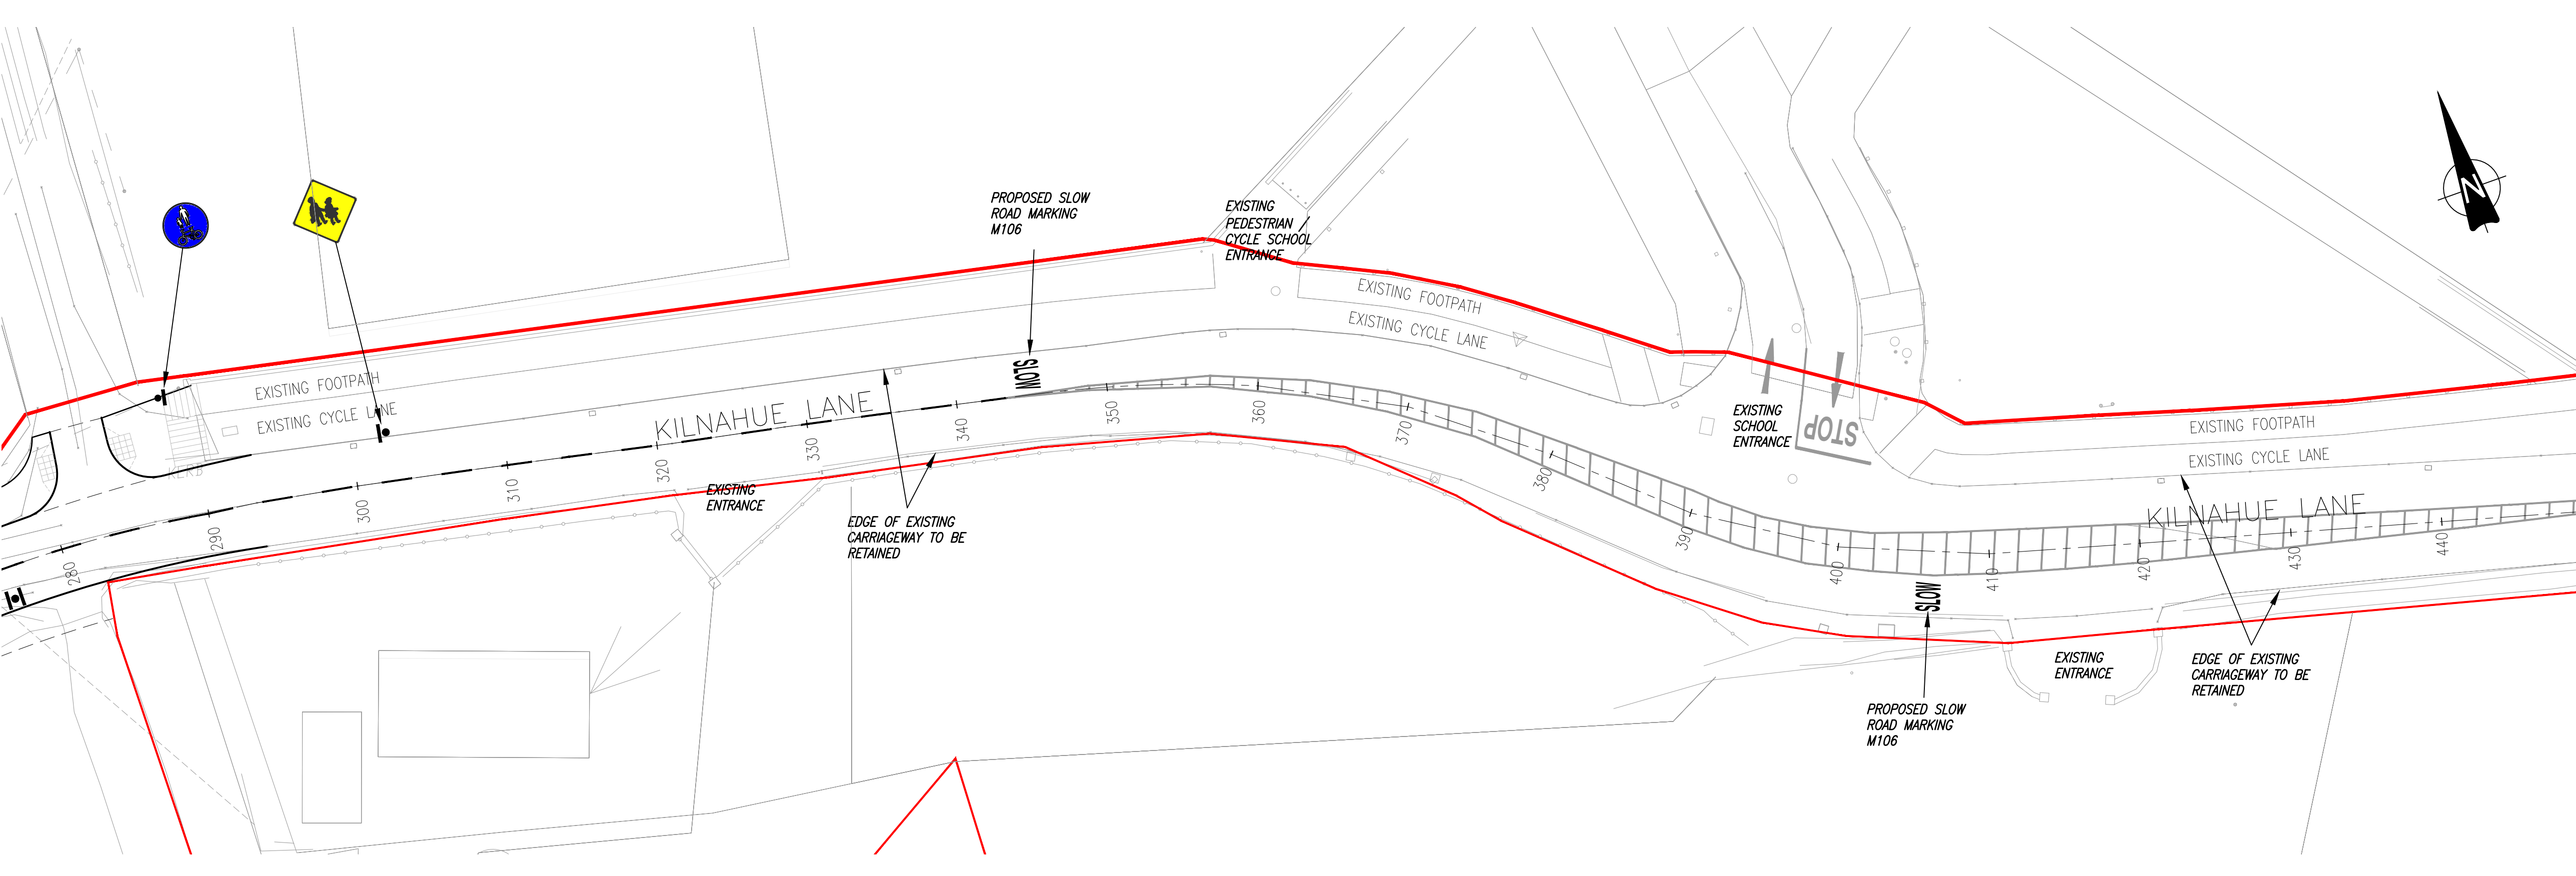

SIGNAGE & LINEMARKING LAYOUT DETAIL 3 - CH.300 - CH.440, KILNAHUE LANE  
SCALE 1:250

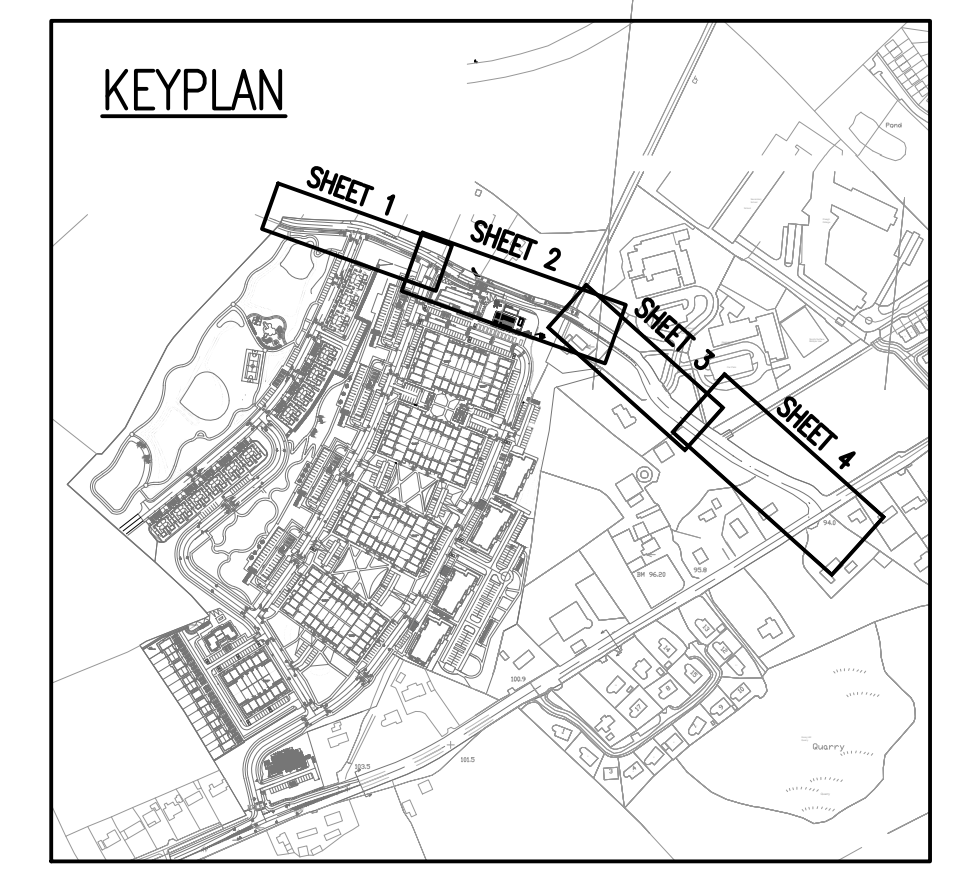

Ordnance Survey Ireland Licence No. EN 0006022 © Ordnance Survey Ireland/Government of Ireland.

REV.	DATE	AMENDMENT	DRN	APPD

STATUS **FOR PLANNING ONLY NOT FOR CONSTRUCTION**

**Waterman Moylan**  
Engineering Consultants  
BLOCK 8, EASTPOINT BUSINESS PARK, ALFIE BYRNE ROAD, DUBLIN D03 H3F4 IRELAND. Tel: (01) 664 8900  
Email: info@waterman-moylan.ie www.waterman-moylan.ie

CLIENT **GERARD GANNON PROPERTIES**  
ARCHITECT **CONNOLLY ARCHITECTS**  
PROJECT **LANDS AT KILNAHUE & GOREY HILL, GOREY,**

TITLE **KILNAHUE LANE UPGRADE SHEET 2 OF 2**

DRAWN	DESIGNED	APPROVED	DATE
PJD	DA	MD	MARCH 2022
SCALE	JOB NO.	DRG. NO.	REVISION
1:250 @ A1	13-119	P4131	

